

ADJUSTABLE CONNECTOR

3-CIRCUIT TRACK SYSTEM



COLOURS



OPTIONS

Dimmable



Product code Black (RAL 9011)

EAN Code Black

PRO-M435-B

8719747930656

Product code White (RAL 9010)

EAN code White

PRO-M435-W

8719747930632

Product code Grey (RAL7040)

EAN code Grey

PRO-M435-S

8719747930649

Main materials

PC UL94V0 + Copper + Steel

Net weight per piece

145 grams


Inner box / outer box

15 / 90 pcs


Rated voltage per circuit

230V / 16A

DIMENSIONS

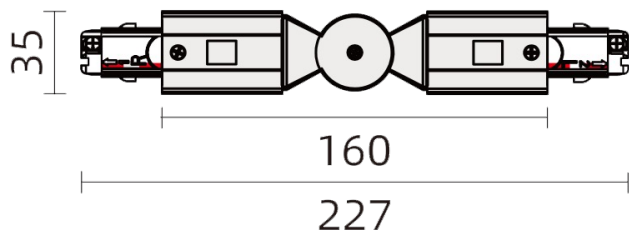

ROTATION ANGLE

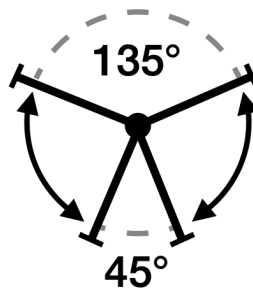

RED LINE INDICATES POLARITY RIDGE